

This document has been reviewed for compliance with the intent of the design documentation and is

A Approved
 B Approved with Comments (Incorporate Comments)
 C Resubmit Before Proceeding
 D Rejected
 E For Information

06			
05			
04			
03			
02			
01			
Rev	Description	Date	By Chk

KEY PLAN

CLIENT

MAIN CONTRACTOR

ARCHITECT


CONSULTANT

CNYD
 SHENYANG THRIVE
 INDUSTRIALIZED HOUSING CO.,LTD.
 ADD:No.27,16th Street Development Avenue Shenyang
 Economic&Technological Development District China
 Tel:0086 24 25162910 Fax:0086 24 25162936


PROJECT

Villa Project, UK

Drawing Title	
Floor Plan	
Drawing No.	Rev:01
Scale	1:70 @ A3
Designed By	Date
Checked By	Date
Approved By	Date

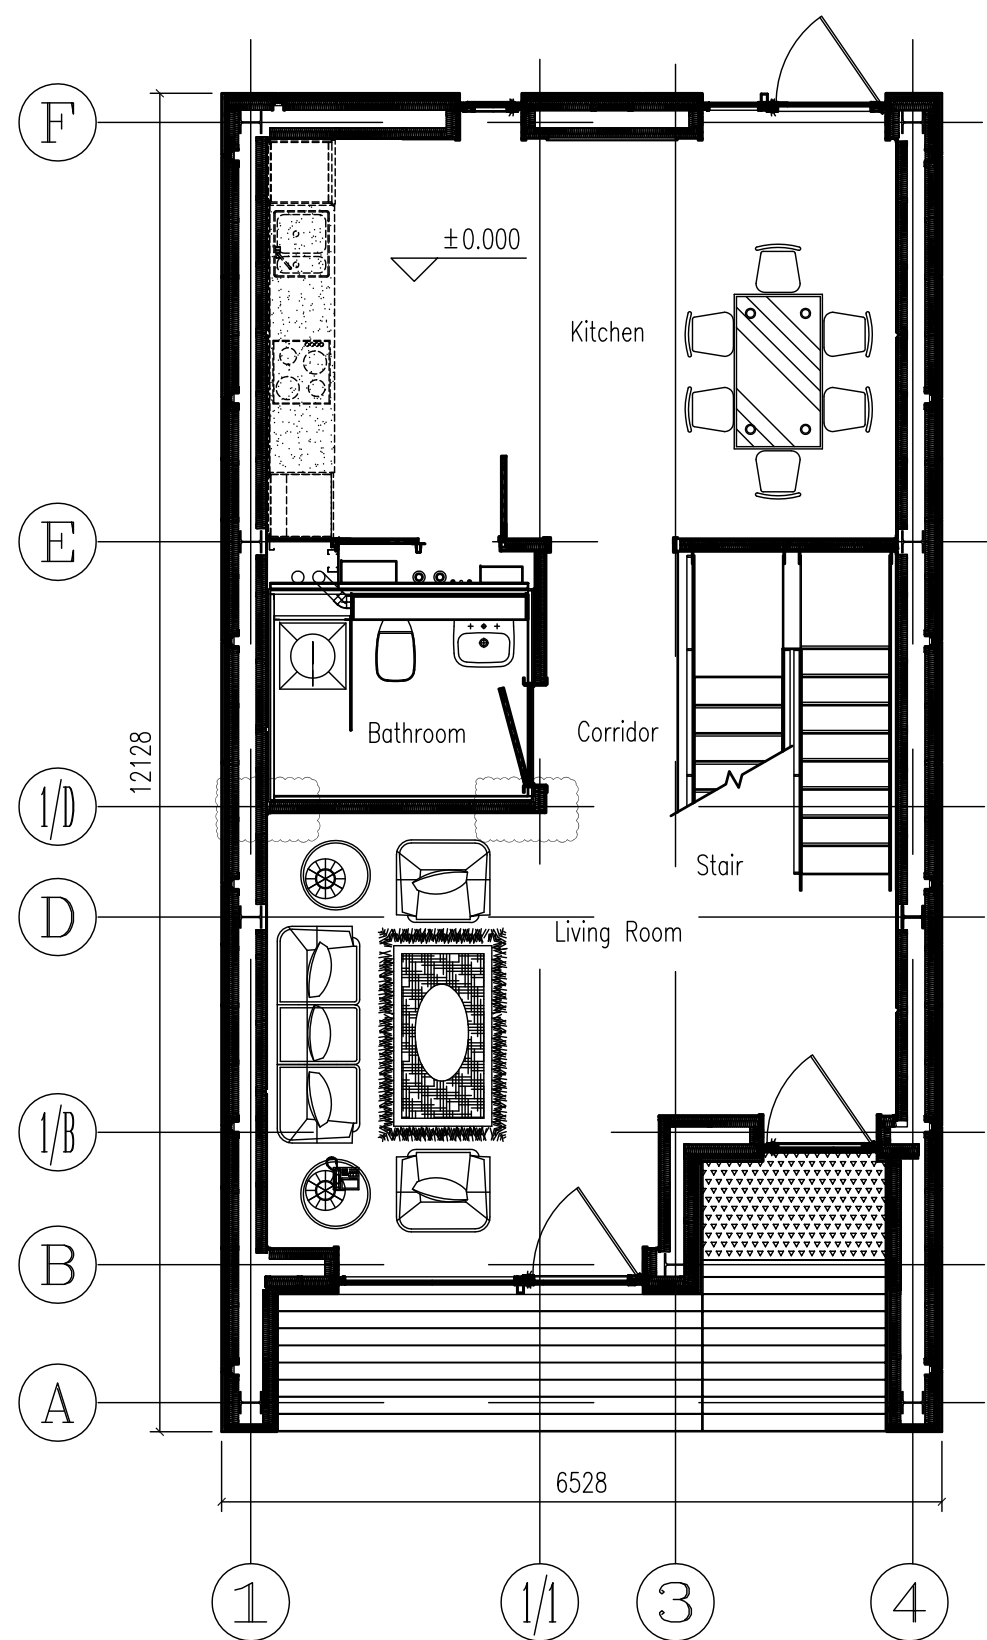

Ground Floor Plan
 Construction Area: 79.17m²

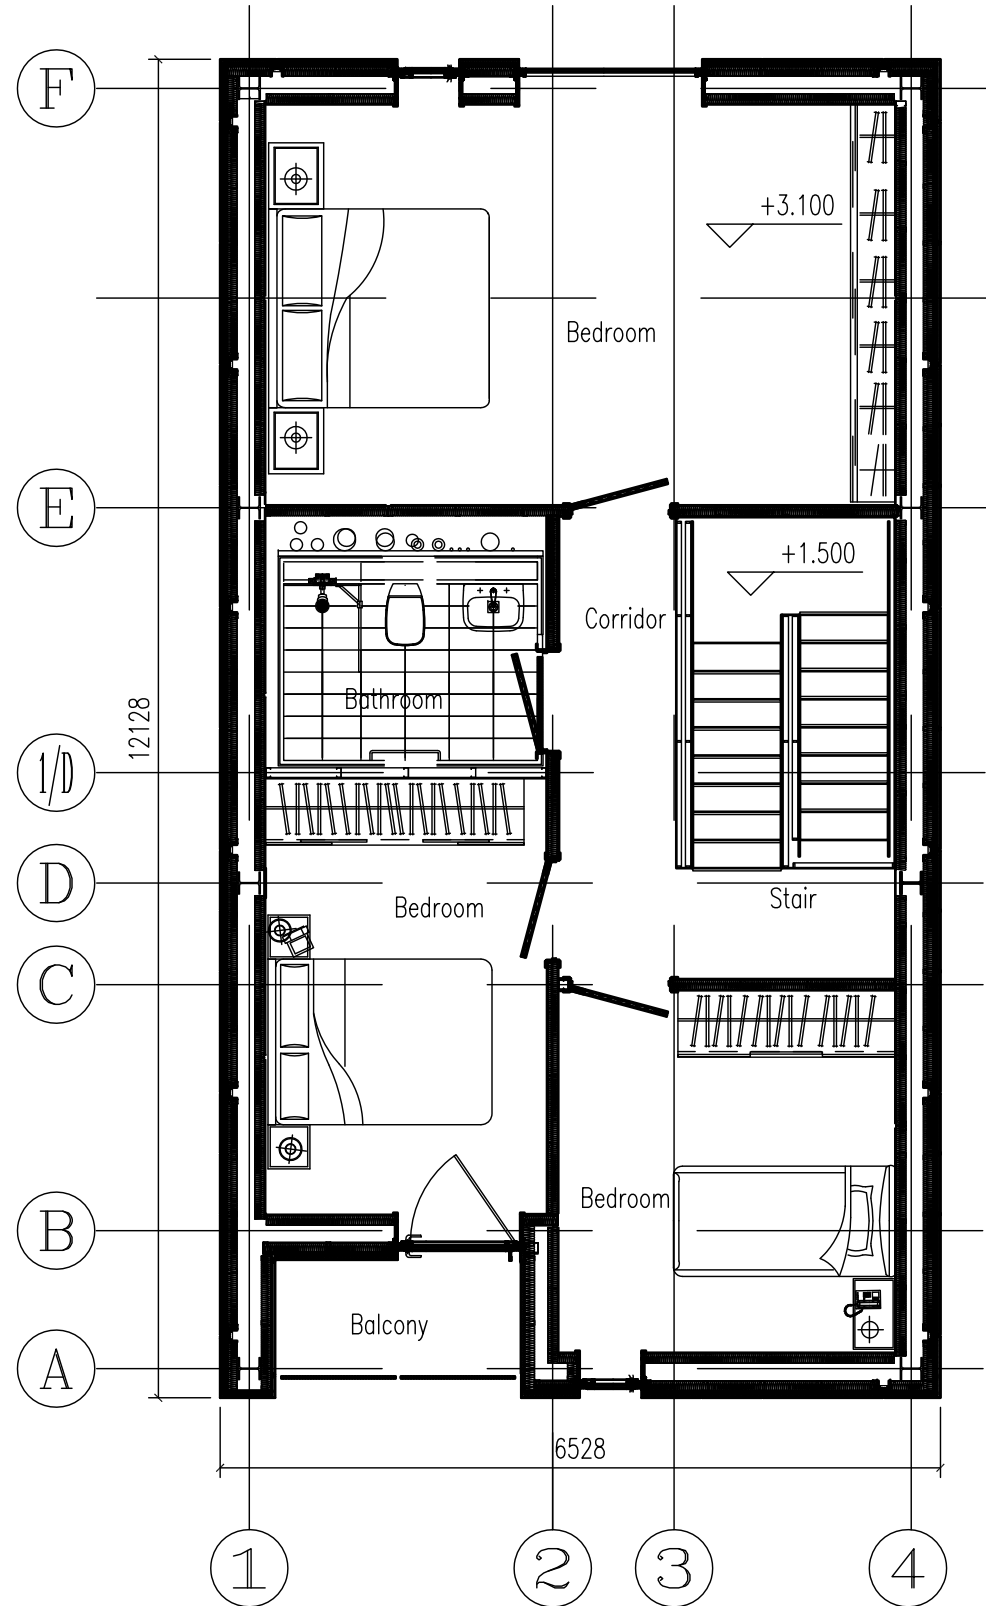

First Floor Plan
 Construction Area: 79.17m²