




ACCOMMODATION (GRADUATE)

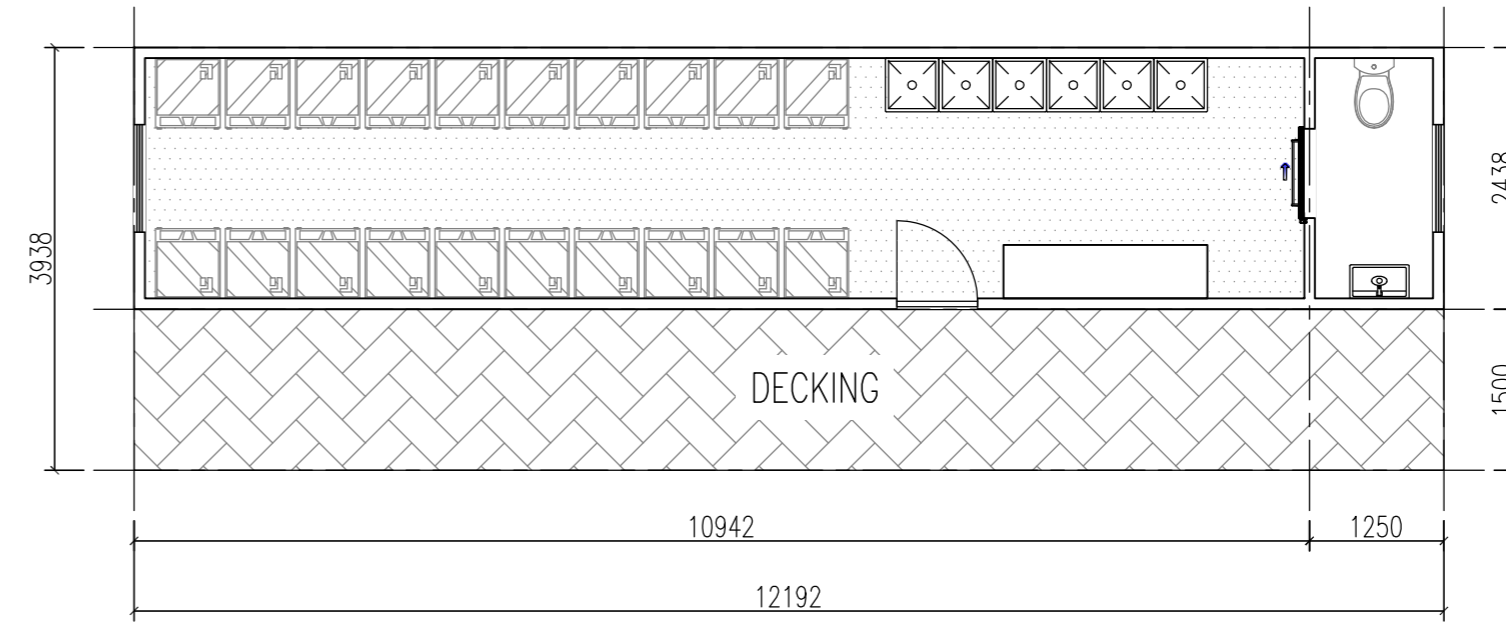


LAUNDRY

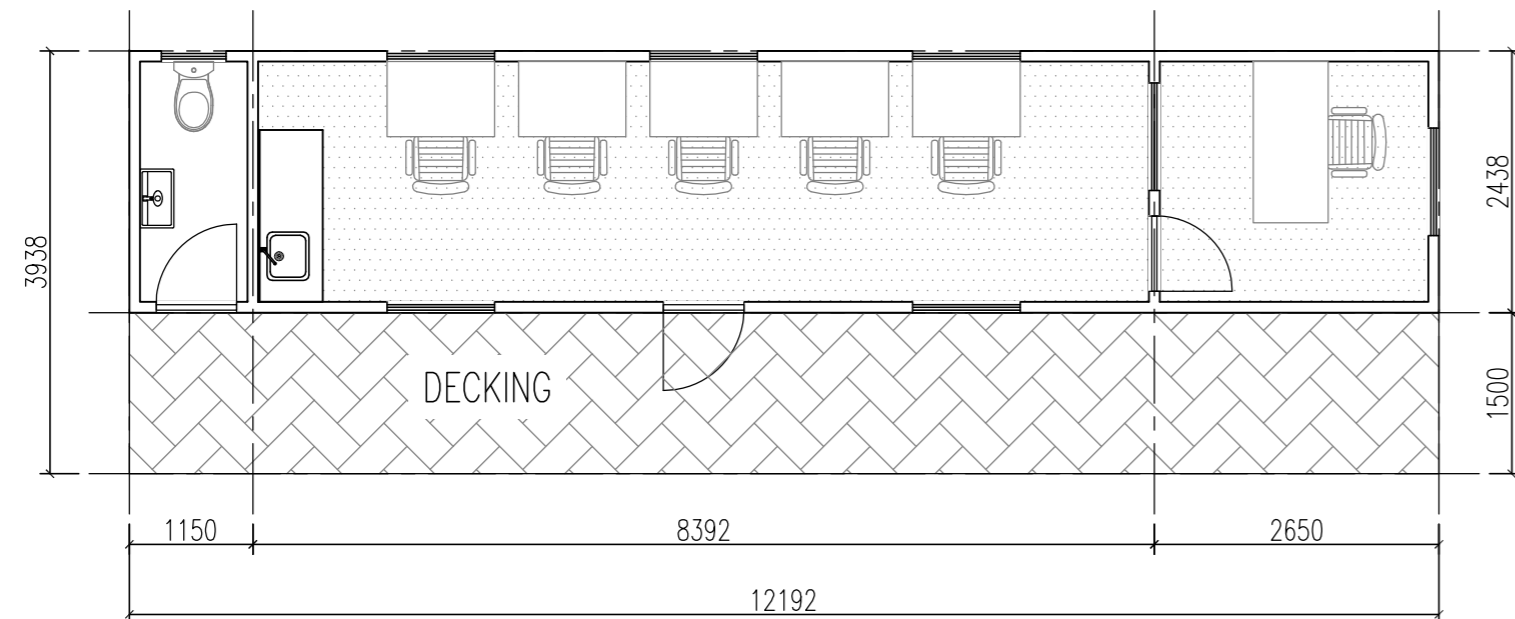


OFFICE

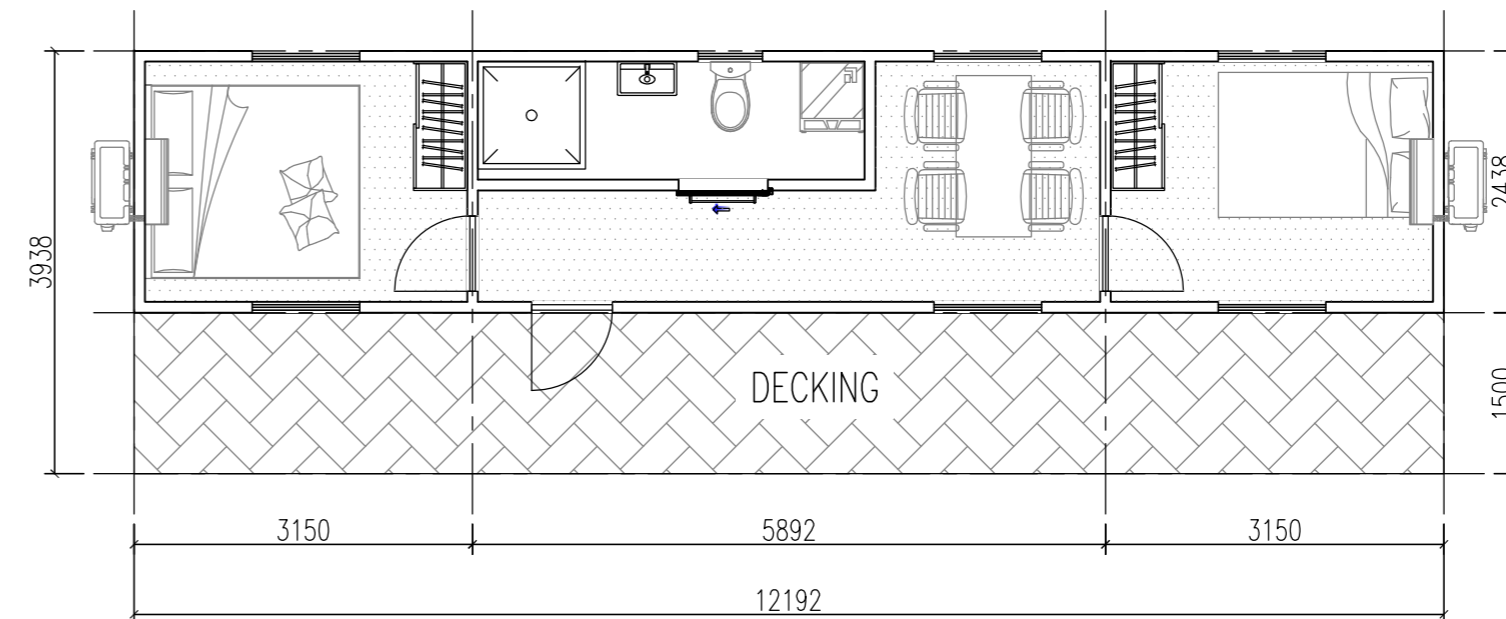

ACCOMMODATION (TEACHERS)

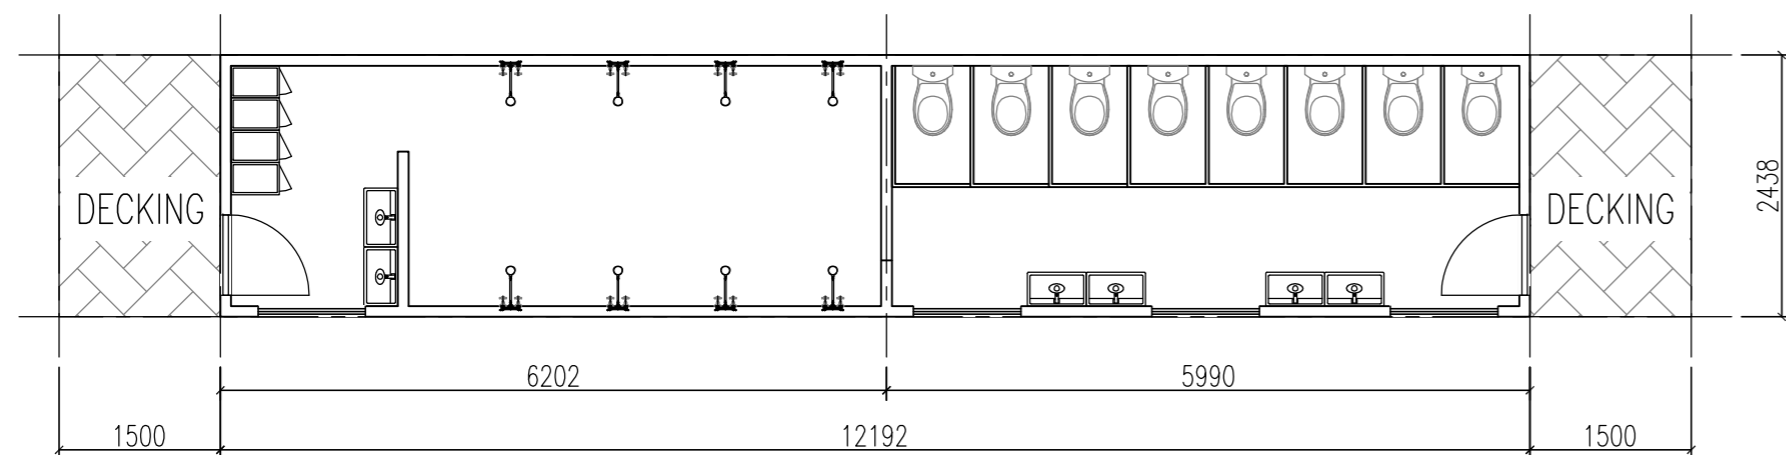

BATHROOM

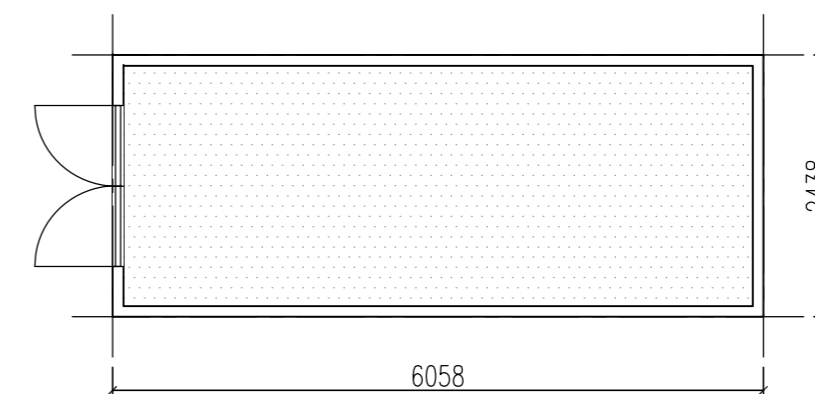

STORAGE ROOM&FREEZER ROOM

This document has been reviewed for compliance with the intent of the design documentation and is

A Approved
 B Approved with Comments (Incorporate Comments)
 C Resubmit Before Proceeding
 D Rejected
 E For Information

Rev	Description	Date	By Chk
06			
05			
04			
03			
02			
01			

KEY PLAN

CLIENT

MAIN CONTRACTOR

ARCHITECT

CONSULTANT

CNYD
 SHENYANG THRIVE
 INDUSTRIALIZED HOUSING CO.,LTD.
 ADD:No.27,16th Street Development Avenue Shenyang
 Economic&Technological Development District China
 Tel:0086 24 25162910 Fax:0086 24 25162936


PROJECT
 MOTINA STUDENT ACCOMMODATION

Drawing Title	
PLAN	
Drawing No.	Rev:01
Scale	1:75
Designed By	Date
Checked By	Date
Approved By	Date

This document has been reviewed for compliance with the intent of the design documentation and is

A Approved
 B Approved with Comments (Incorporate Comments)
 C Resubmit Before Proceeding
 D Rejected
 E For Information

06			
05			
04			
03			
02			
01			
Rev	Description	Date	By Chk

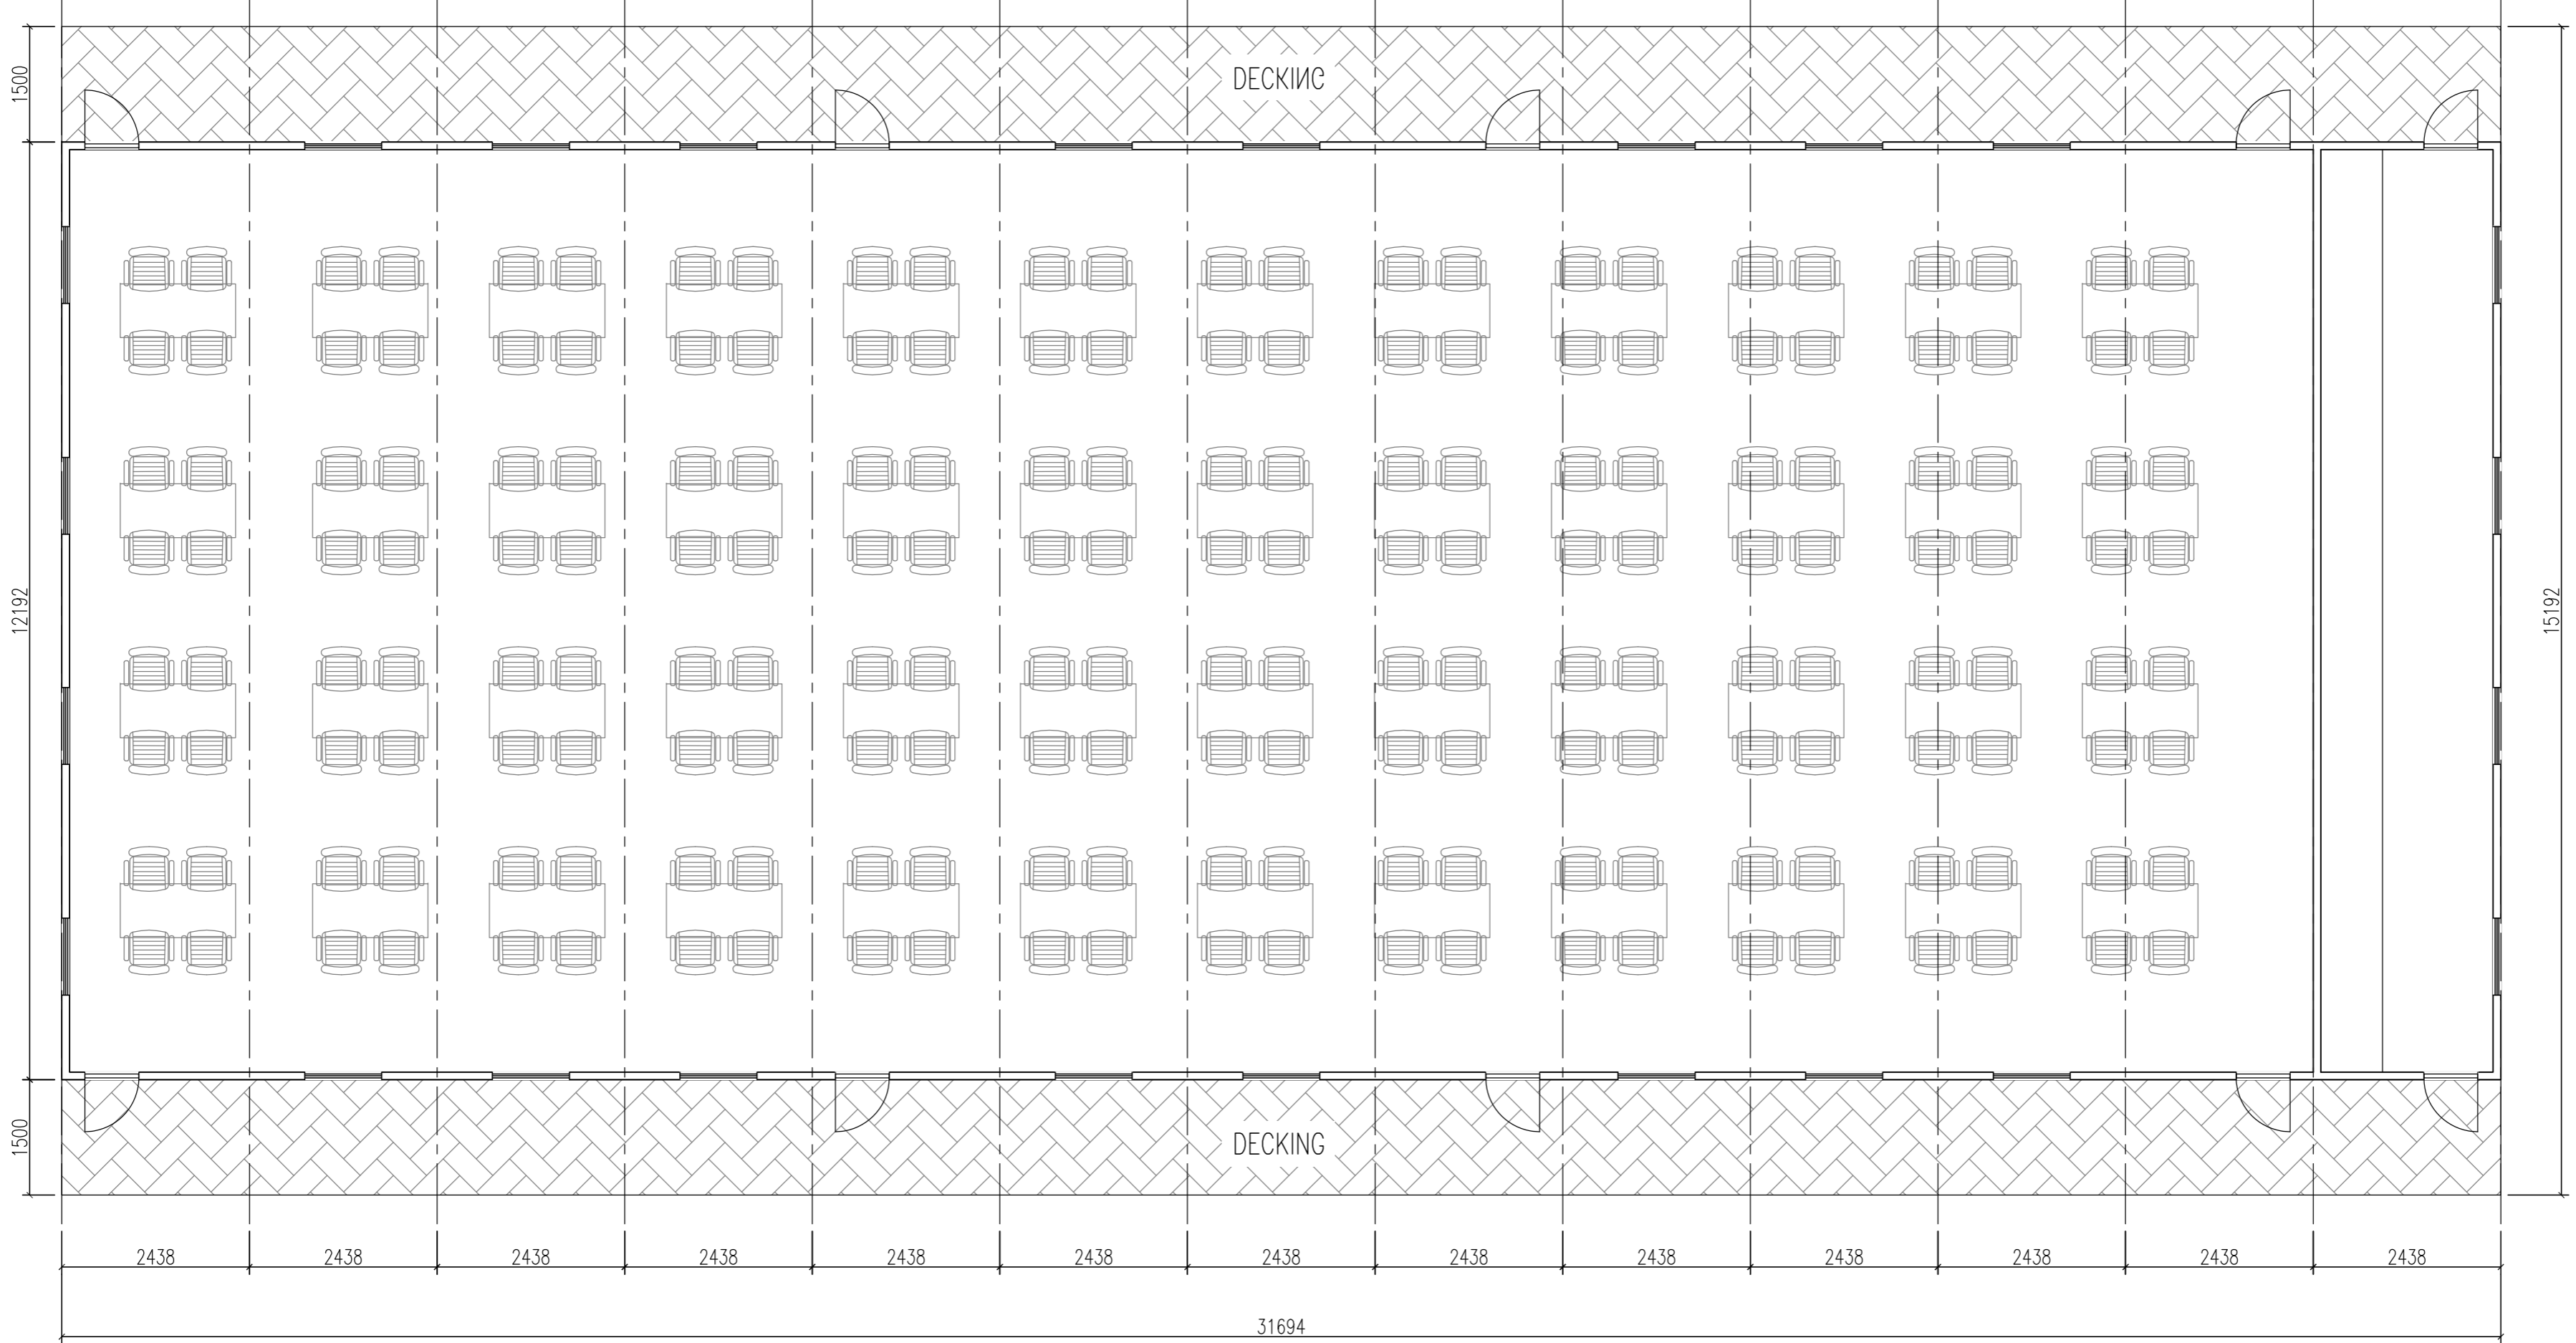

KEY PLAN

CLIENT

MAIN CONTRACTOR

ARCHITECT

CONSULTANT

CNYD
 SHENYANG THRIVE
 INDUSTRIALIZED HOUSING CO., LTD.
 ADD: No. 27, 16th Street Development Avenue Shenyang
 Economic & Technological Development District China
 Tel: 0086 24 25162910 Fax: 0086 24 25162936

PROJECT
 MOTINA STUDENT ACCOMMODATION

Drawing Title	
PLAN	
Drawing No.	Rev: 01
Scale	1:75
Designed By	Date
Checked By	Date
Approved By	Date